





EXISTING ANNEX & LODGE FLOOR PLANS 1:100

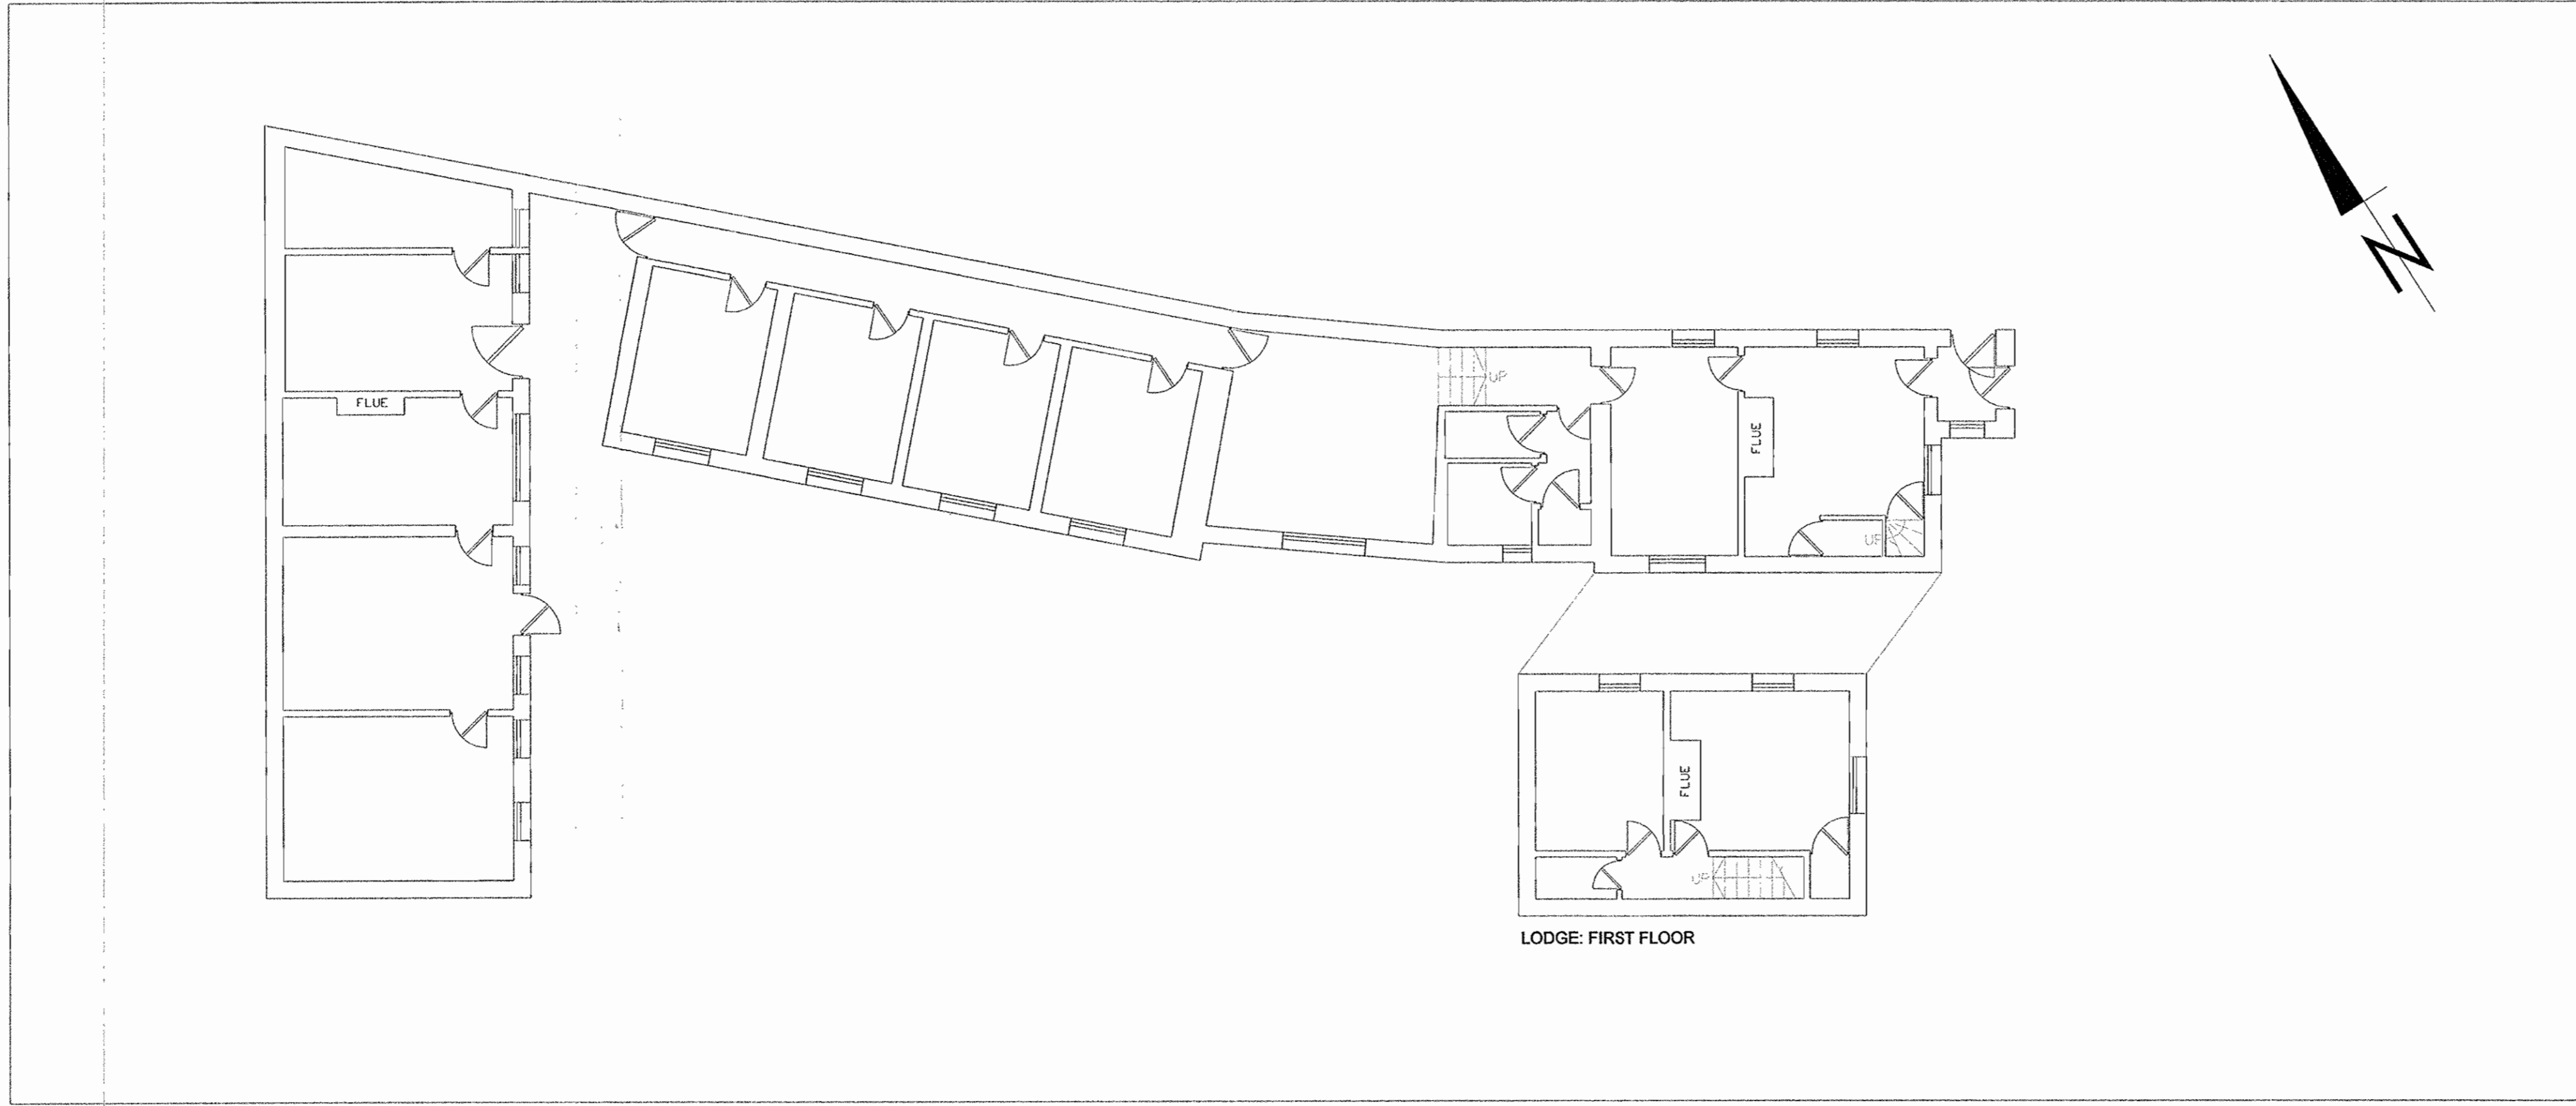

PROPOSED ANNEX & LODGE FLOOR PLANS 1:100

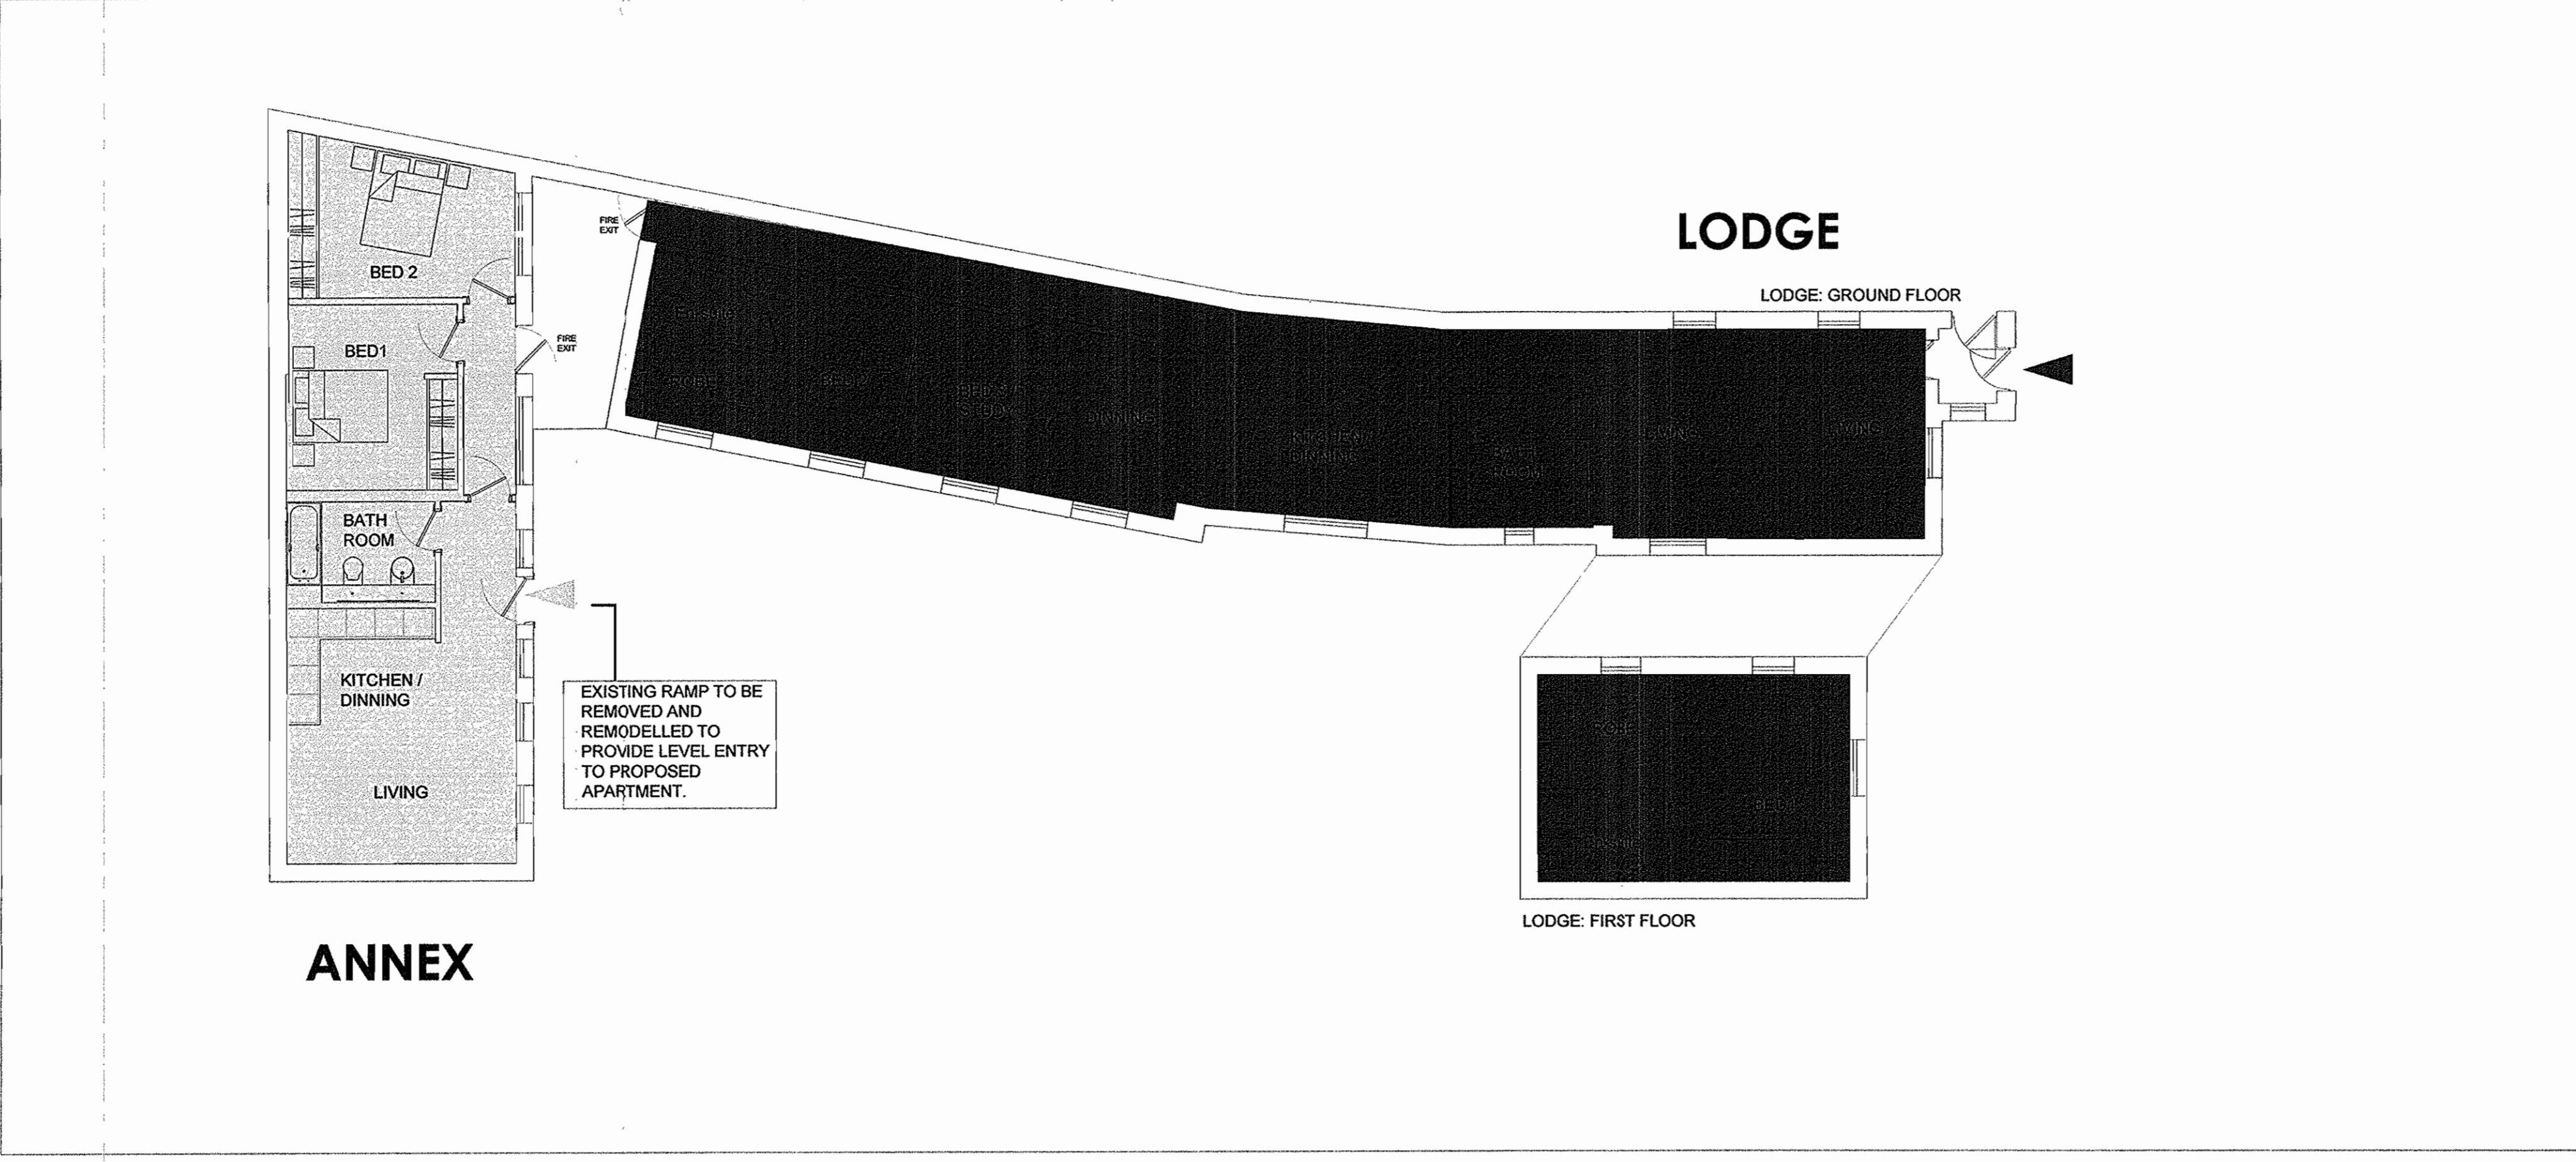

SITE PLAN 1:1250

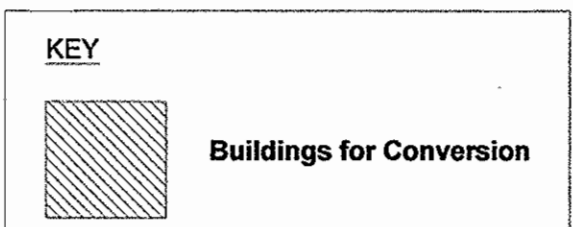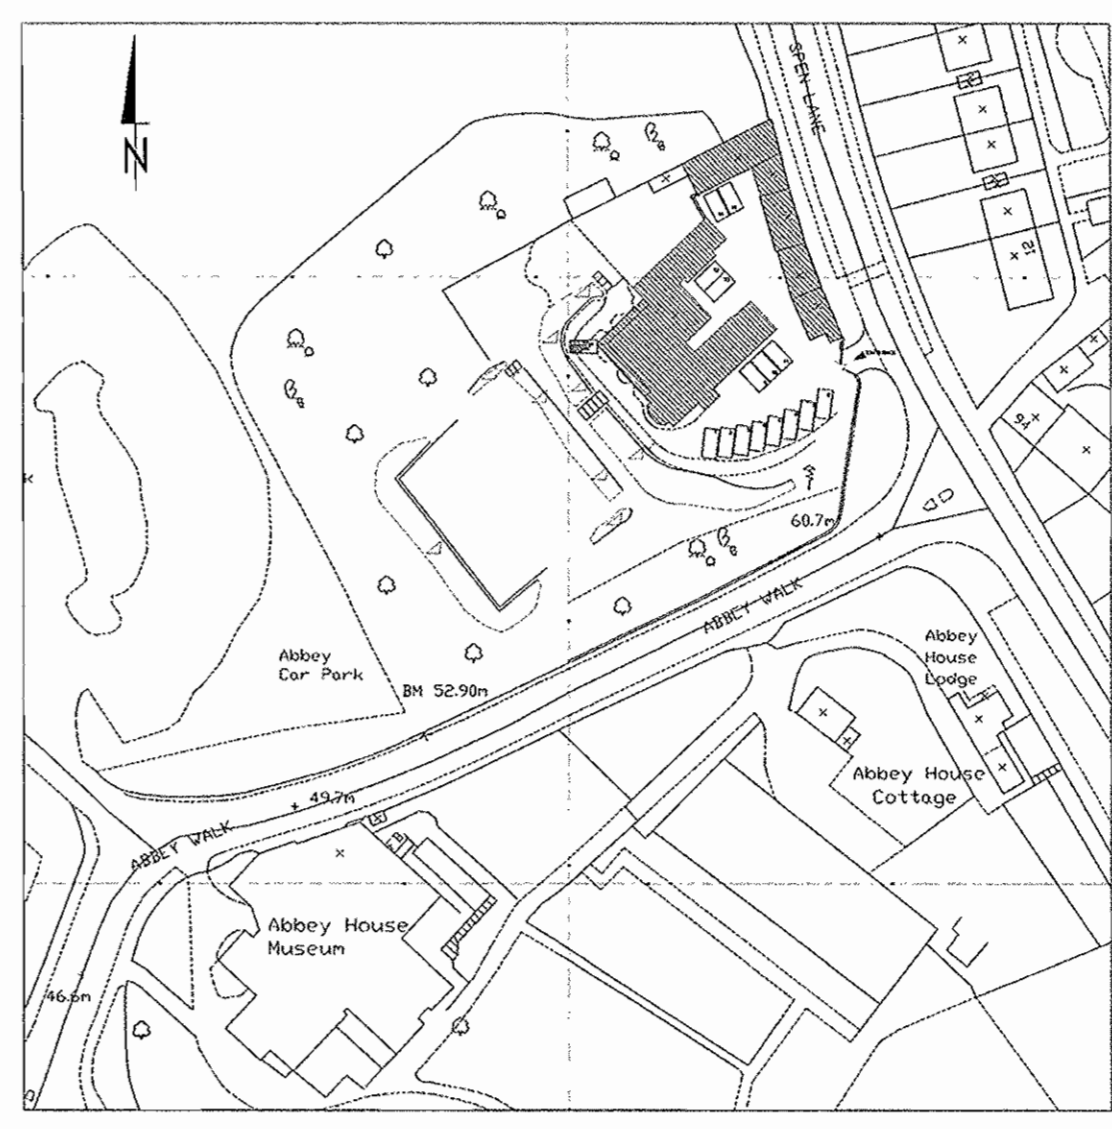

**KEY**

<b>PLOT 1</b> 1 BED 65 sqm	<b>PLOT 2</b> 2 BED 97 sqm	<b>PLOT 3</b> 1 BED 77 sqm	<b>PLOT 4</b> 2 BED 110 sqm	<b>PLOT 5</b> 1 BED 48 sqm	<b>PLOT 6</b> 1 BED 47 sqm	<b>PLOT 7</b> 1 BED 42 sqm	<b>PLOT 8</b> 3 BED 93 sqm	<b>PLOT 9</b> 2 BED 72 sqm	<b>PLOT 10</b> 3 BED 150 sqm
----------------------------------	----------------------------------	----------------------------------	-----------------------------------	----------------------------------	----------------------------------	----------------------------------	----------------------------------	----------------------------------	------------------------------------

07/02745

● The Round Foundry  
105 Water Lane  
Leeds  
LS11 5WD  
Telephone 0113 388 4330  
Facsimile 0113 388 4340  
email@smcgower.com

○ 33 Davies Street  
Mayfair  
London W1K 4LR  
Telephone 020 7355 3601  
Facsimile 020 7491 7093  
london@smcgower.com

www.smcgower.com

**SMC Gower Architects**

Client  
**Leeds Mental Health Teaching NHS Trust**

Project  
**RESIDENTIAL DEVELOPMENT  
CROOKED ACRES  
SPEN LANE, KIRKSTALL  
LEEDS LS5 3SJ**

Drawing description  
**EXISTING & PROPOSED  
ANNEX & LODGE FLOOR PLANS**



Drawing number  
**07070 AD (00) 104**

Scale as stated @ A1 Drawn MC  
Date APRIL 2007 Checked MC