



SIDE ELEVATION - MORRIS MOUNT

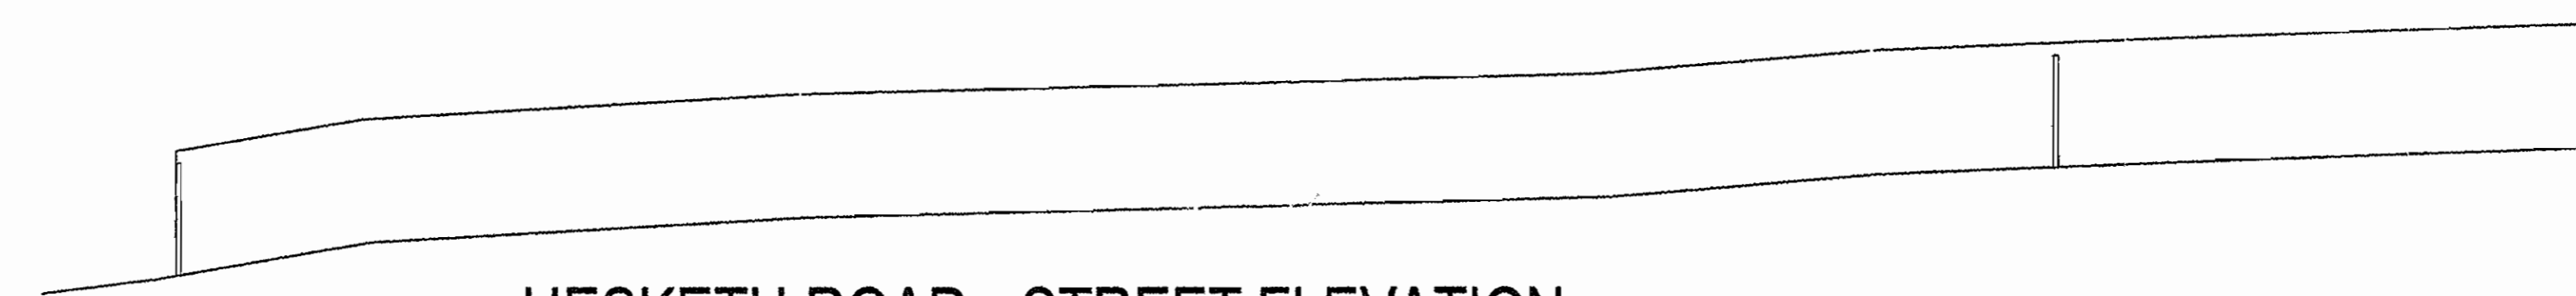

HESKETH ROAD - STREET ELEVATION

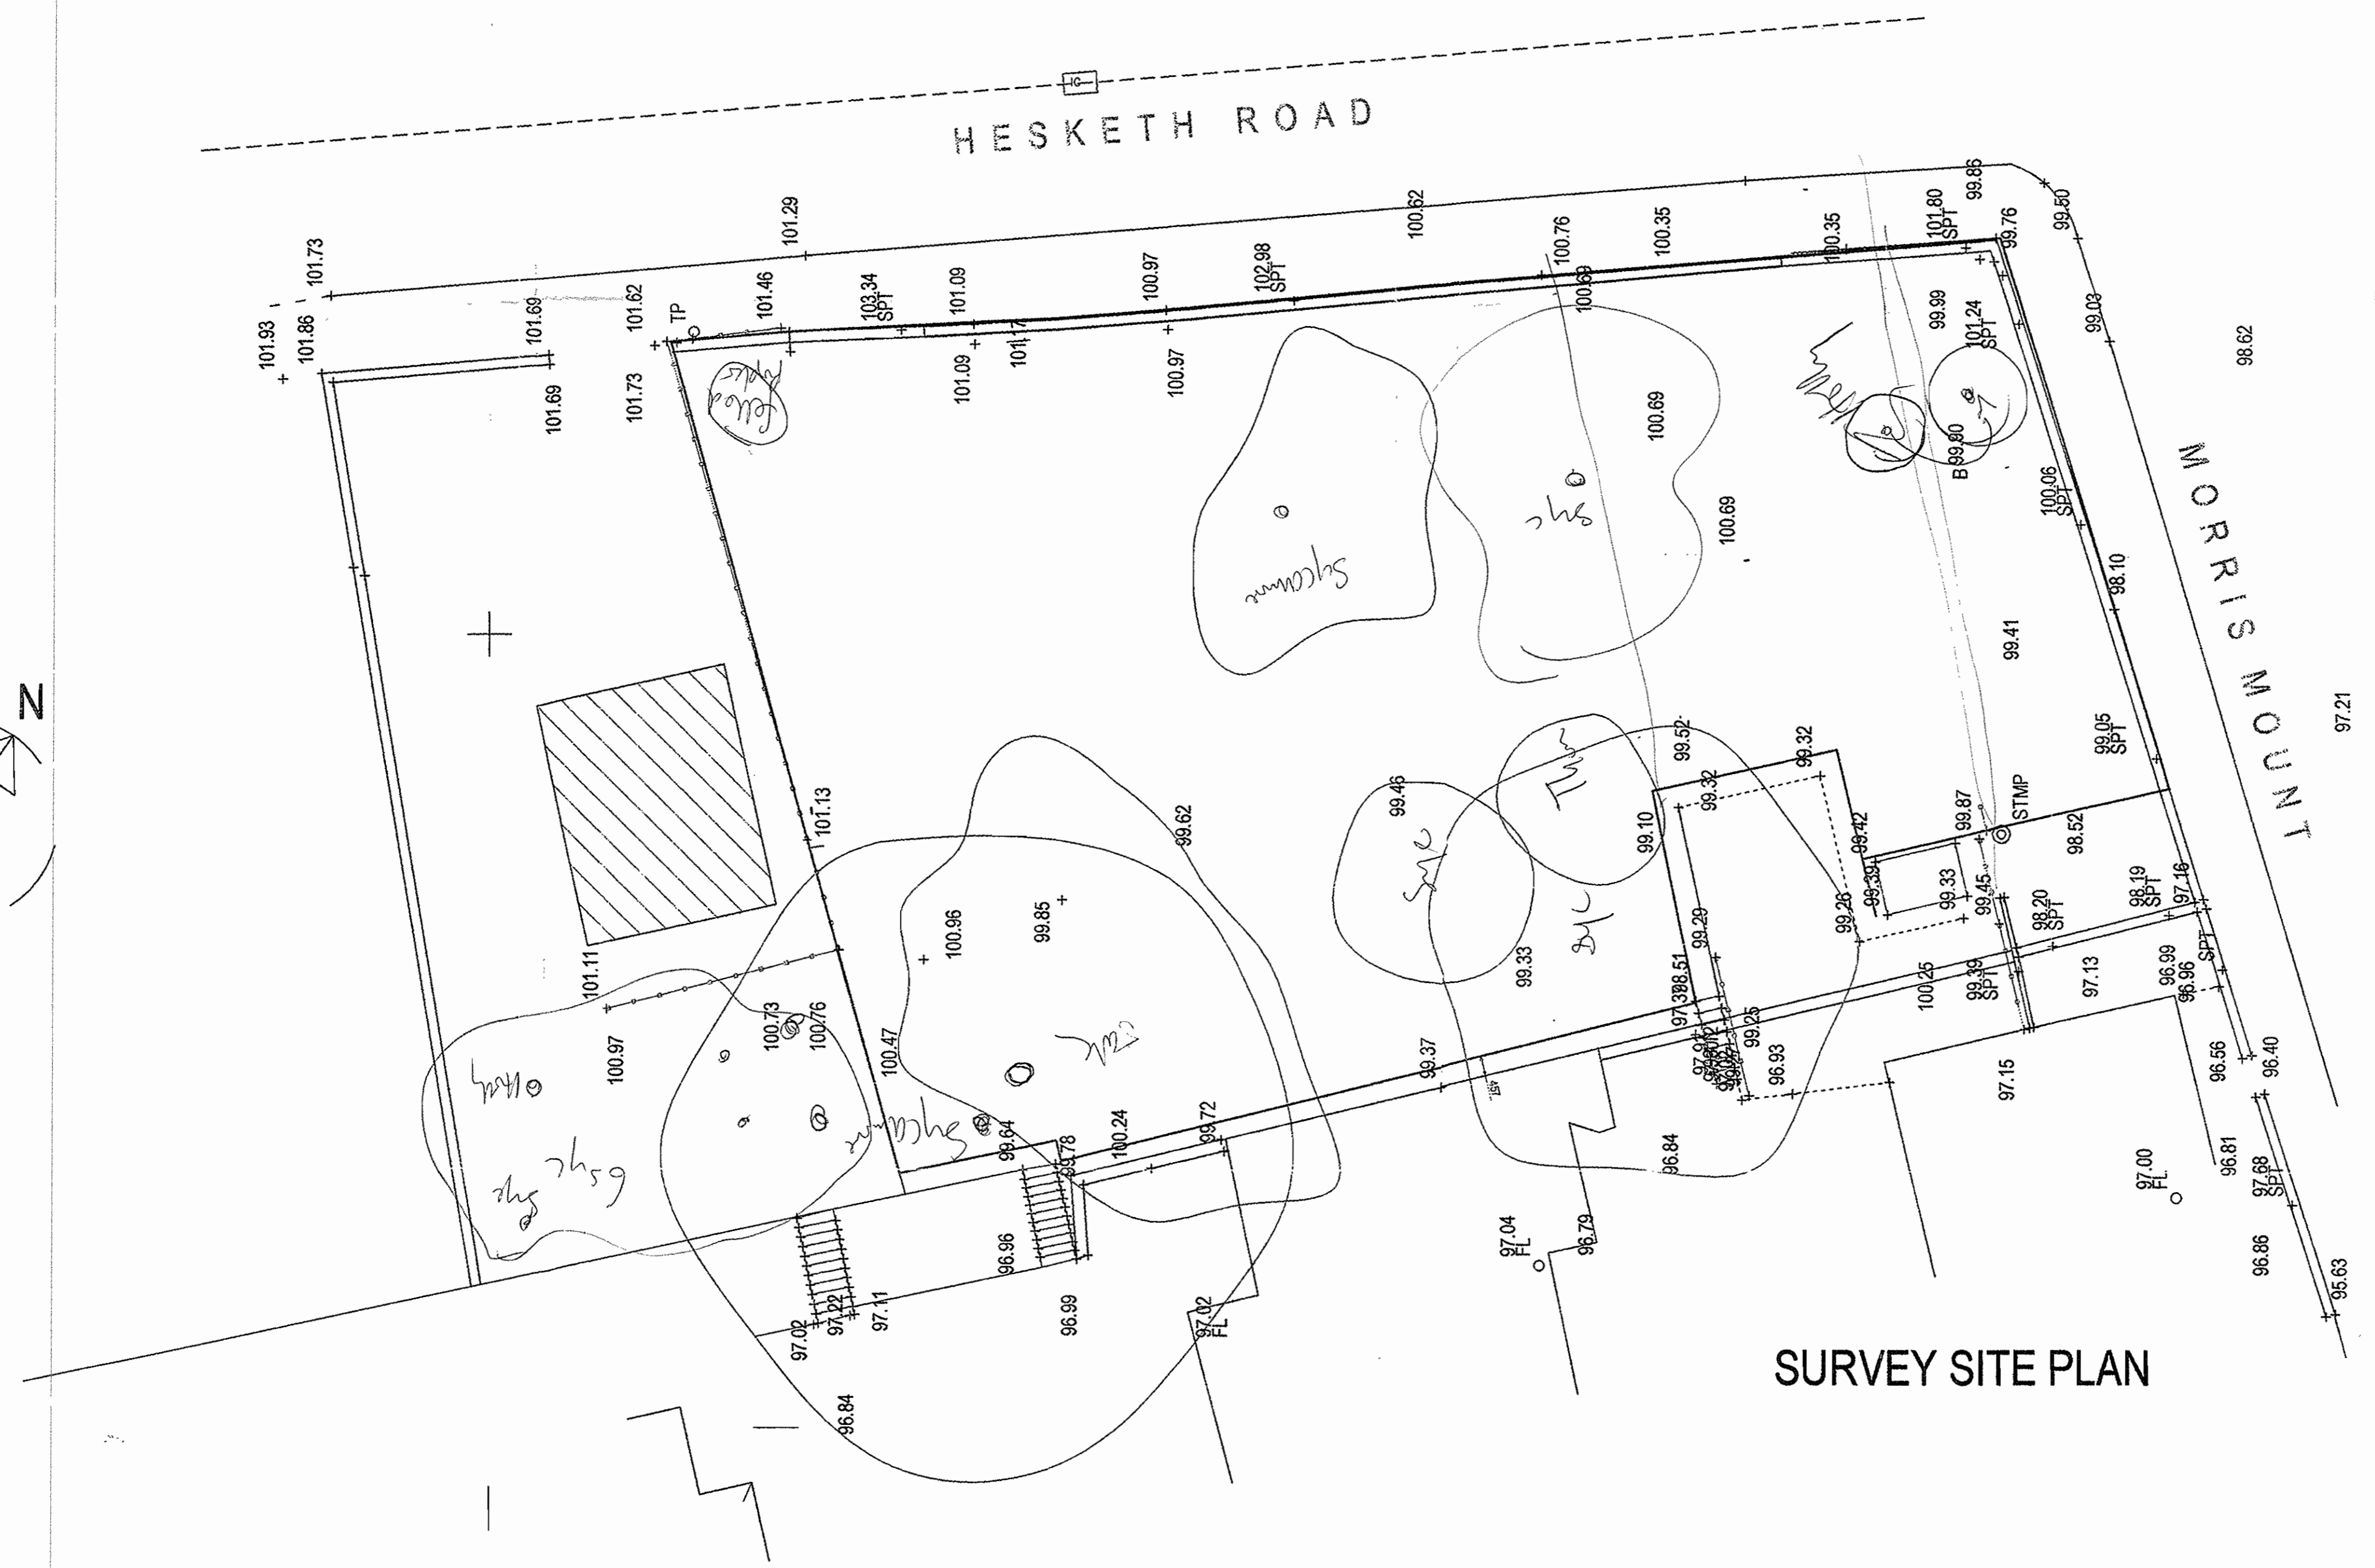

SURVEY SITE PLAN

07/01700

# SURVEY

HOLDSWORTH DESIGN PRACTICE.  
 Grove House, Station Road, Church Fenton,  
 Tadcaster, North Yorkshire, LS24 9RA  
 Telephone: North Yorks: 01537 857 047 Leeds: 01132 875 278  
 Mobile: 07719 700917 Email: hdesign@holdsworth.co.uk

CLIENT :  
 Mr Yair Tamam.



PROJECT :  
 RE-DEVELOPMENT OF SITE -  
 3 TOWN HOUSES.

SURVEY SITE DRAWING

DRG No : 3495/1      DATE : FEB'07  
 SCALE: 1:100